





FRONT ELEVATION (WATER FRONT)
'ELEVATION C'

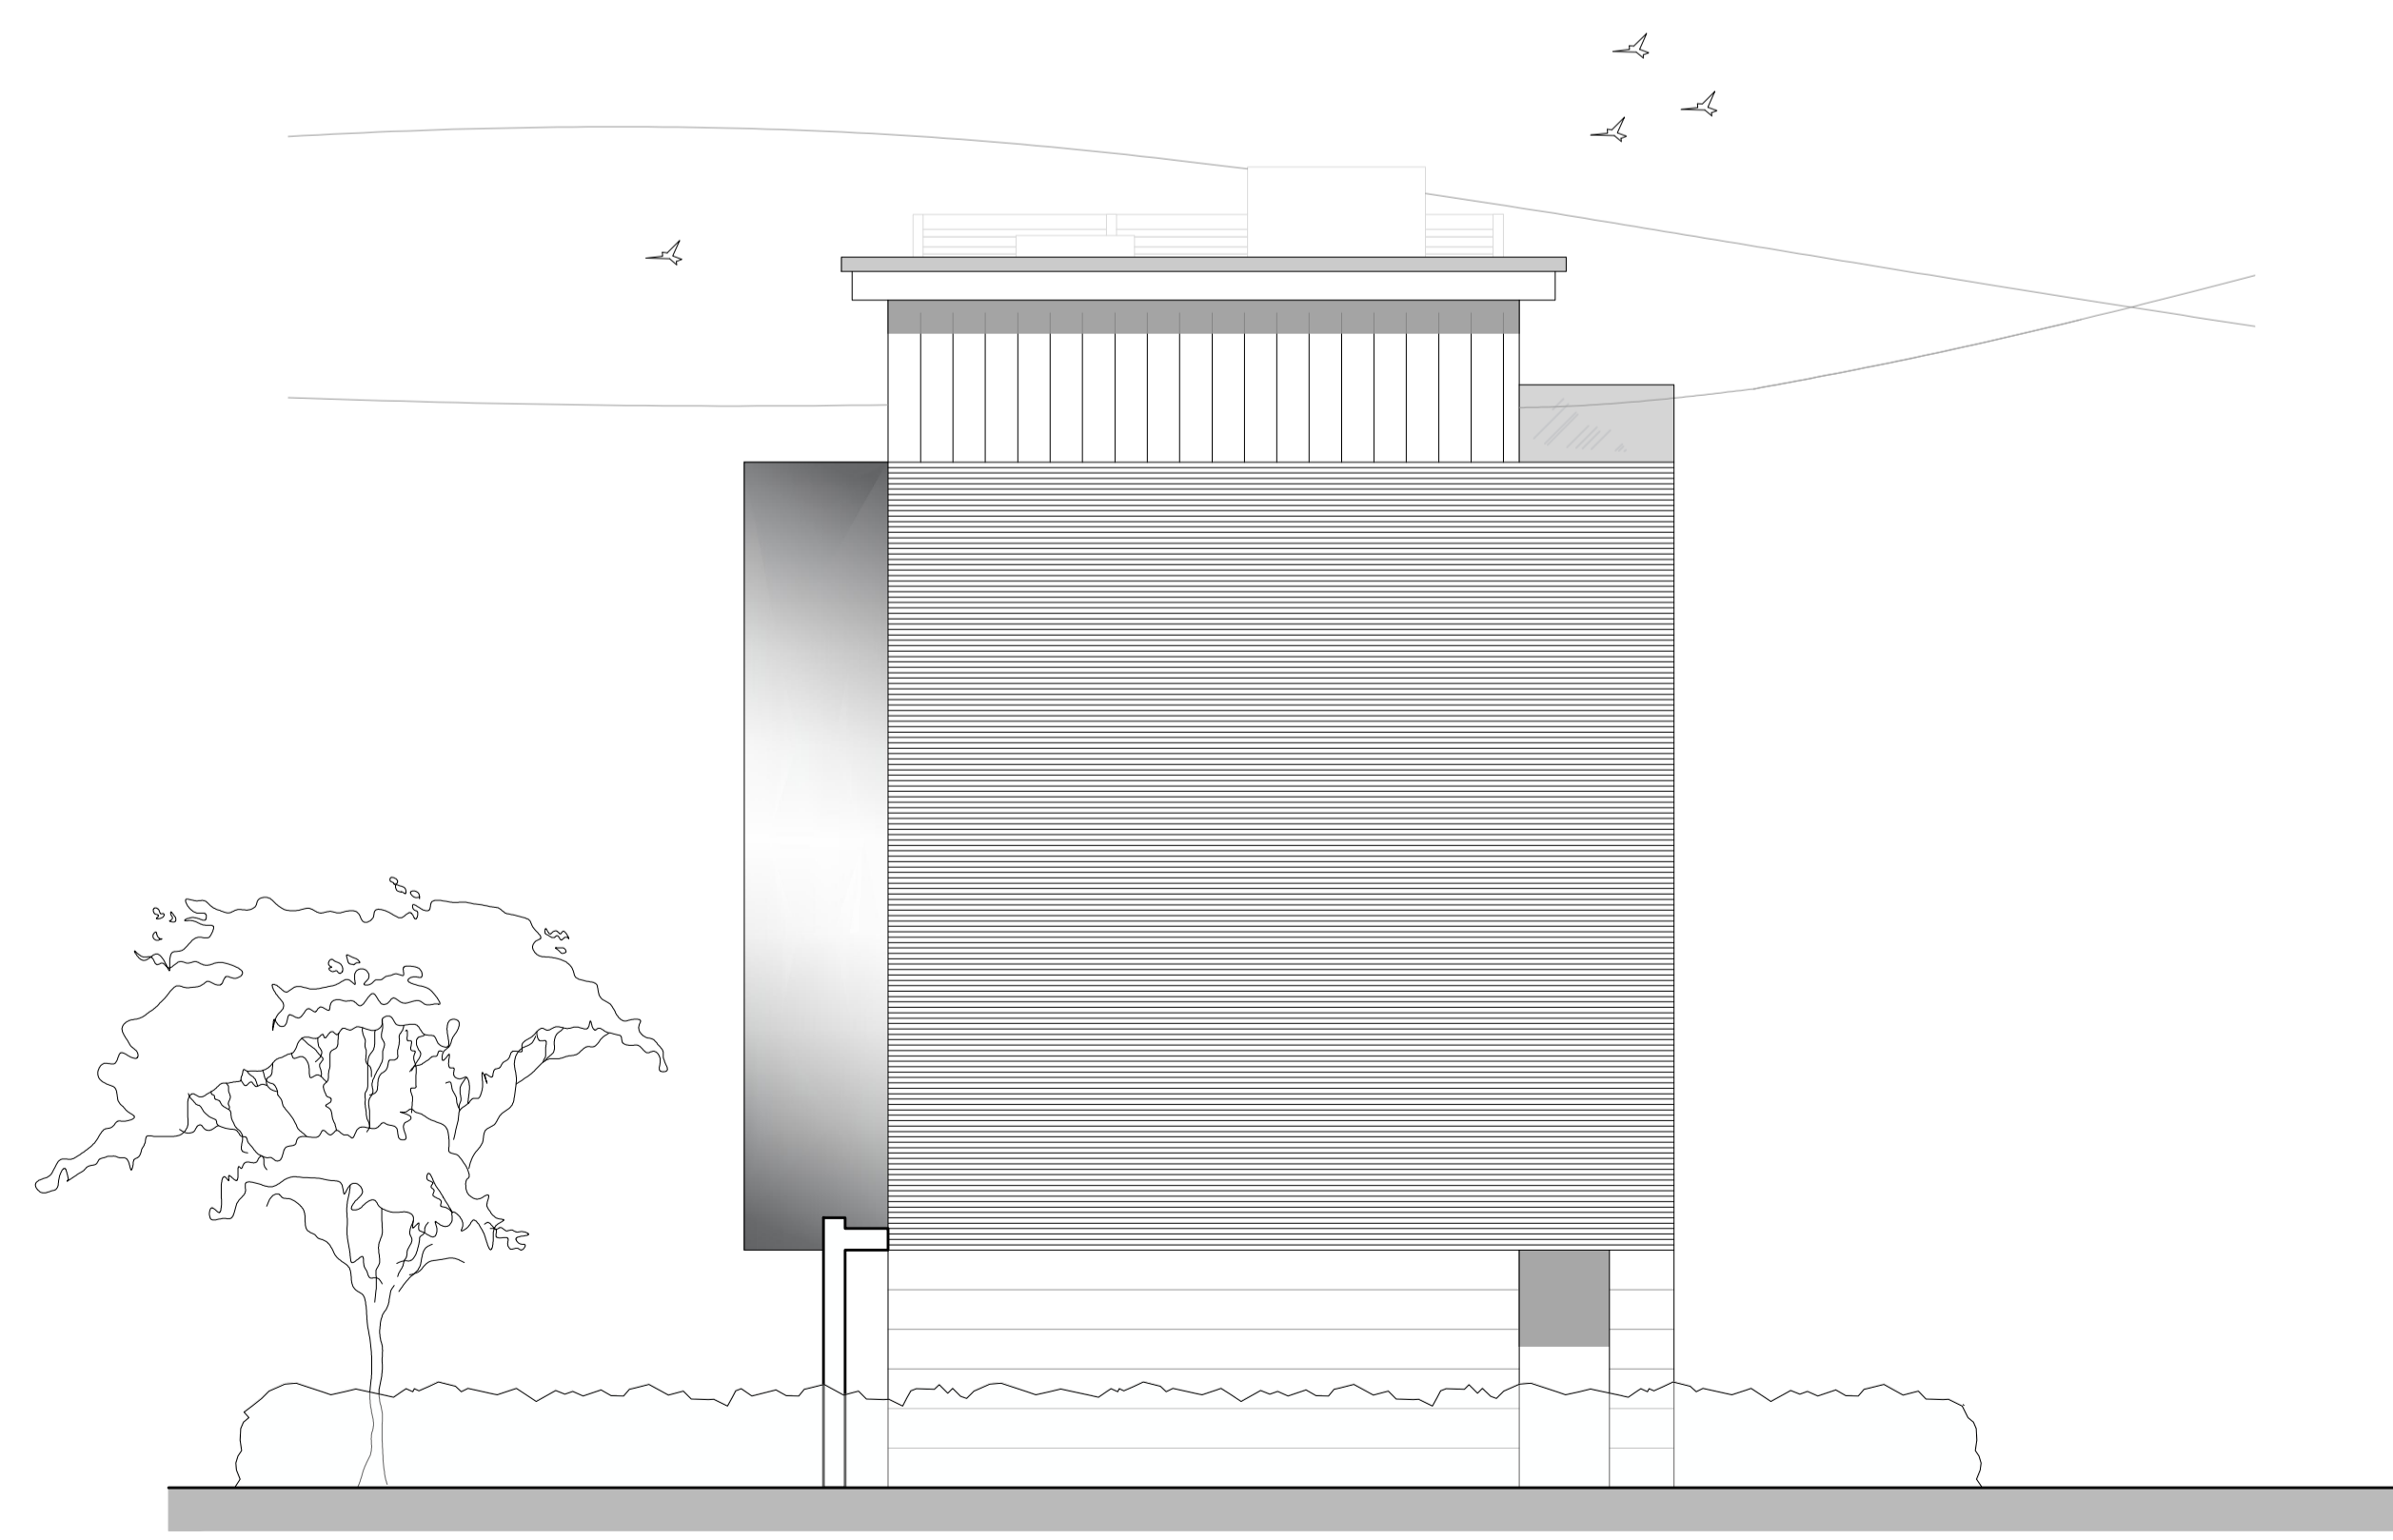

SIDE ELEVATION
'ELEVATION D'

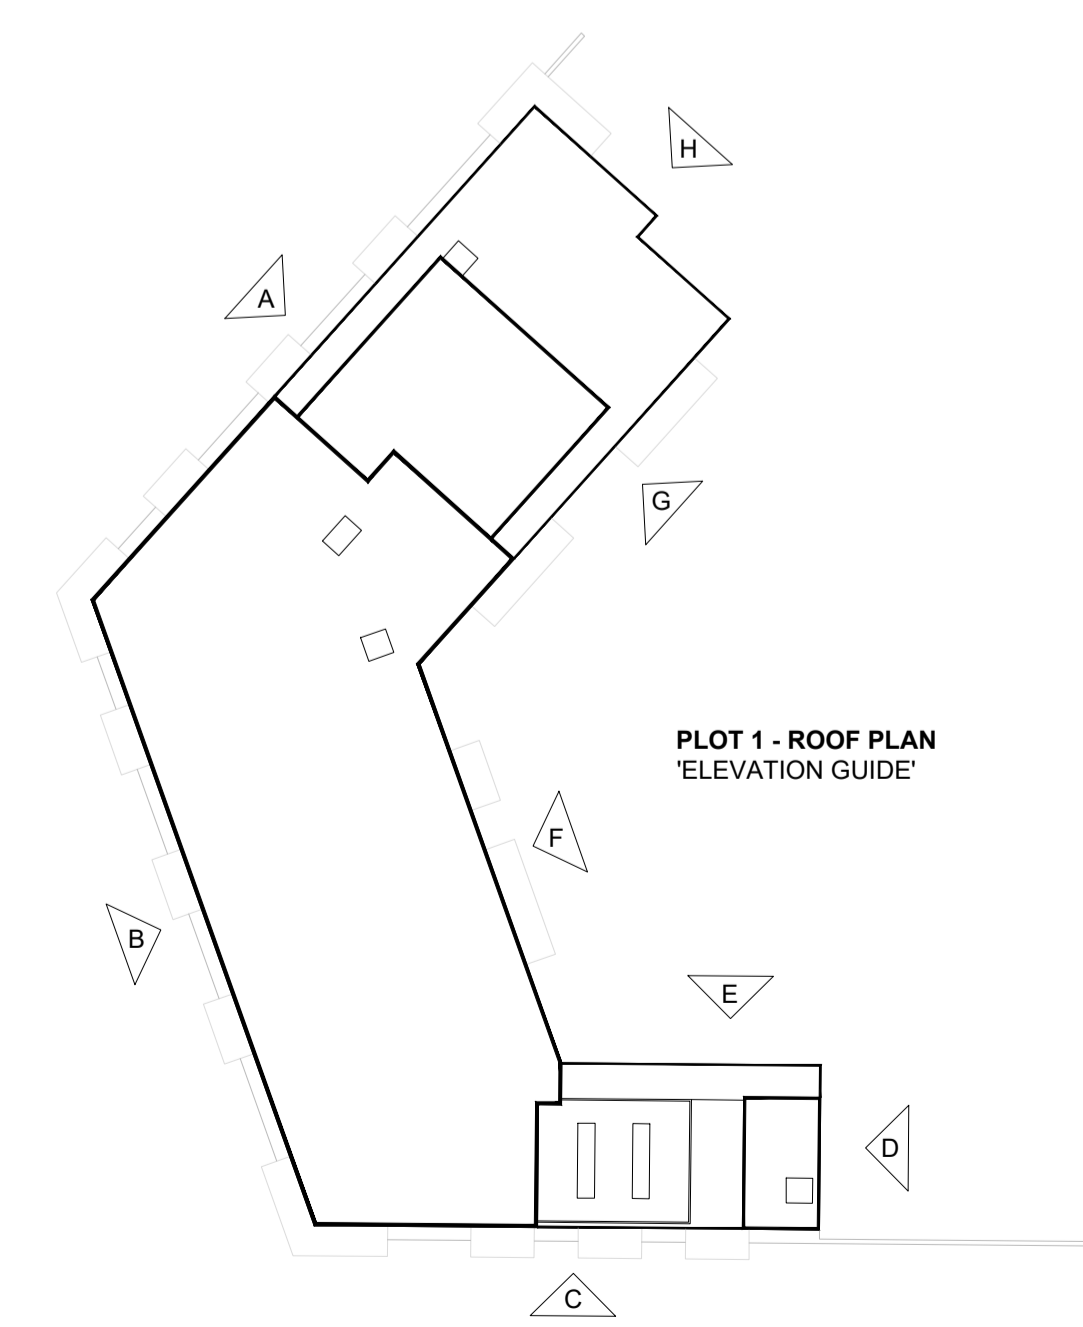

Rev.	Date	Detail
B	22.04.24	PROJECT TEAM W.I.P ISSUE
A	15.04.24	PROJECT TEAM W.I.P ISSUE

Status: **STAGE 3 W.I.P ISSUE**



ASCOT DESIGN
Timeless architecture

Ascot Design Ltd, Ashurst Manor, Ashurst Park, Ascot, Berkshire, SL5 7DD
Tel: 01344 299330 Fax: 01344 299331 Email: info@ascotdesign.com
www.ascotdesign.com

Client: **Orion Land and Leisure Ltd**

Project Title: **CARDIFF PENINSULA - PLOT 1**

DRAWING Title: **Proposed Front & Side Elevations Elevations C & D**

Scale:	Rev.	Date	Drawn
1:100 @ A1	B	FEB '24	CT

DRAWING No: **CPM-ASC-10-XXXX-DR-A-PL-1008**