


REAR ELEVATION
'ELEVATION G'

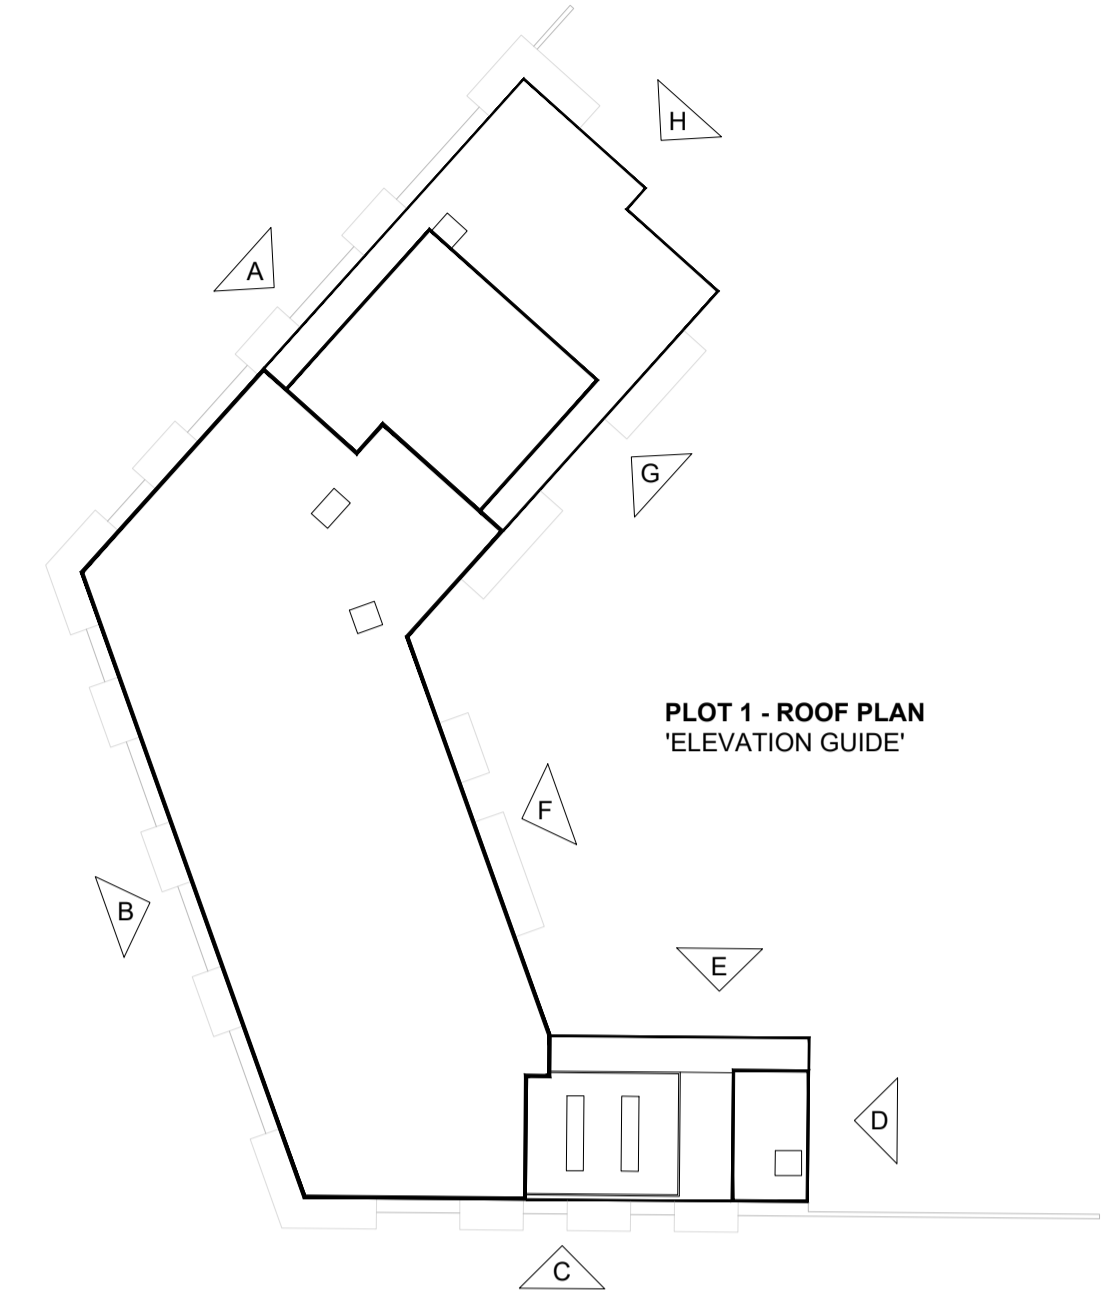

REAR ELEVATION
'ELEVATION H'

Rev.	Date	Detail
C	21.05.24	AMENDMENTS TO GF OPENINGS
B	22.04.24	PROJECT TEAM W.I.P ISSUE
A	15.04.24	PROJECT TEAM W.I.P ISSUE

Status **STAGE 3 W.I.P ISSUE**



ASCOT DESIGN
Timeless architecture

Ascot Design Ltd, Ashurst Manor, Ashurst Park, Ascot, Berkshire, SL5 7DD
Tel: 01344 299330 Fax: 01344 299331 Email: info@ascotdesign.com
www.ascotdesign.com

Client **Orion Land and Leisure Ltd**

Project Title **CARDIFF PENINSULA - PLOT 1**

DRAWING Title **Proposed Rear Elevations
Elevations G & H**

Scale: 1:100 @ A1	Rev. C	Date FEB '24	Drawn CT
-----------------------------	------------------	------------------------	--------------------

DRAWING No. **CPM-ASC-10-XXXX-DR-A-PL-1010**

The copyright in this document and design is confidential to and the property of Ascot Design Limited