




TYPE 1
1B-2P

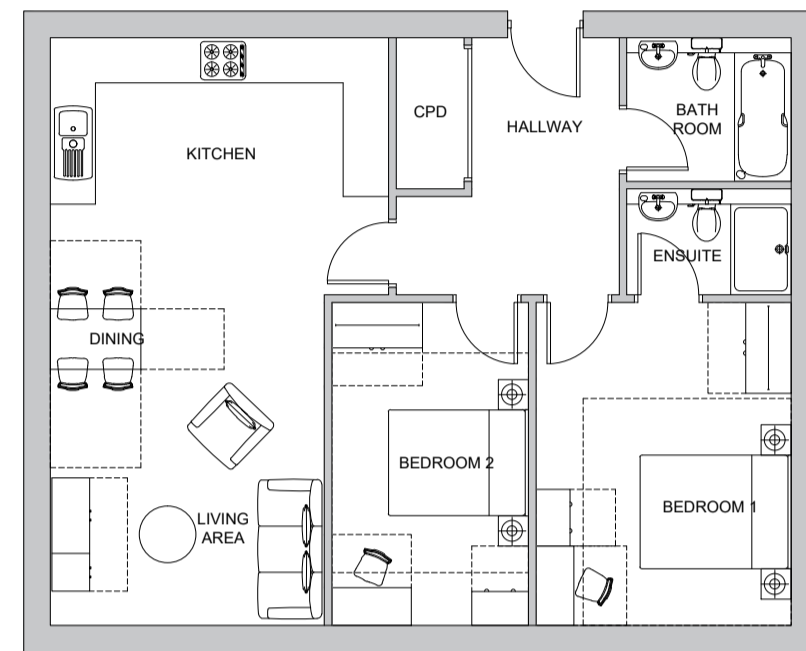


TYPE 2
2B-4P

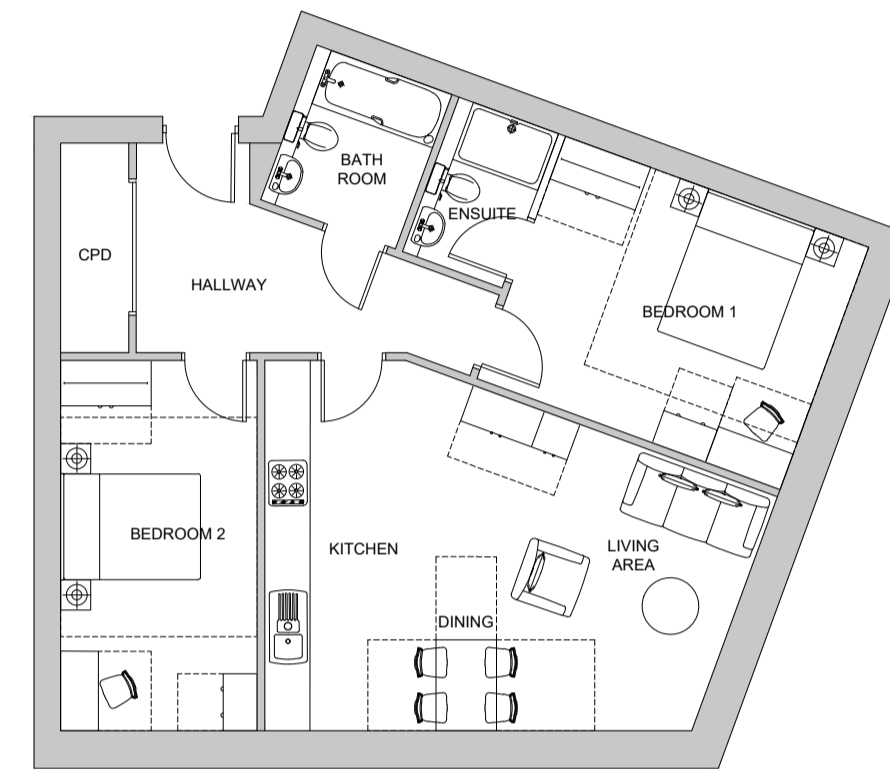


TYPE 3
2B-4P

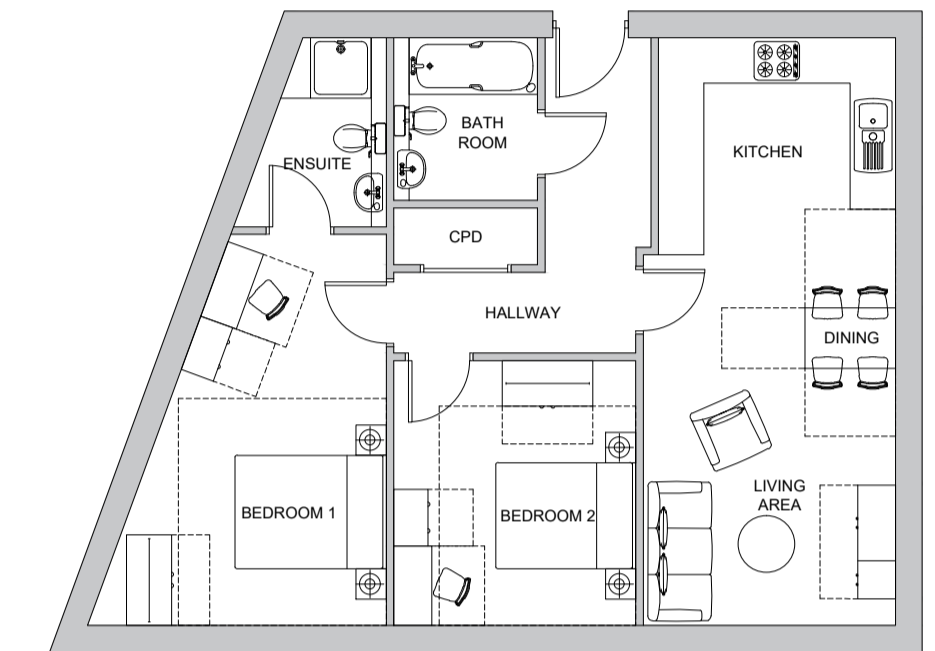


TYPE 4
2B-4P

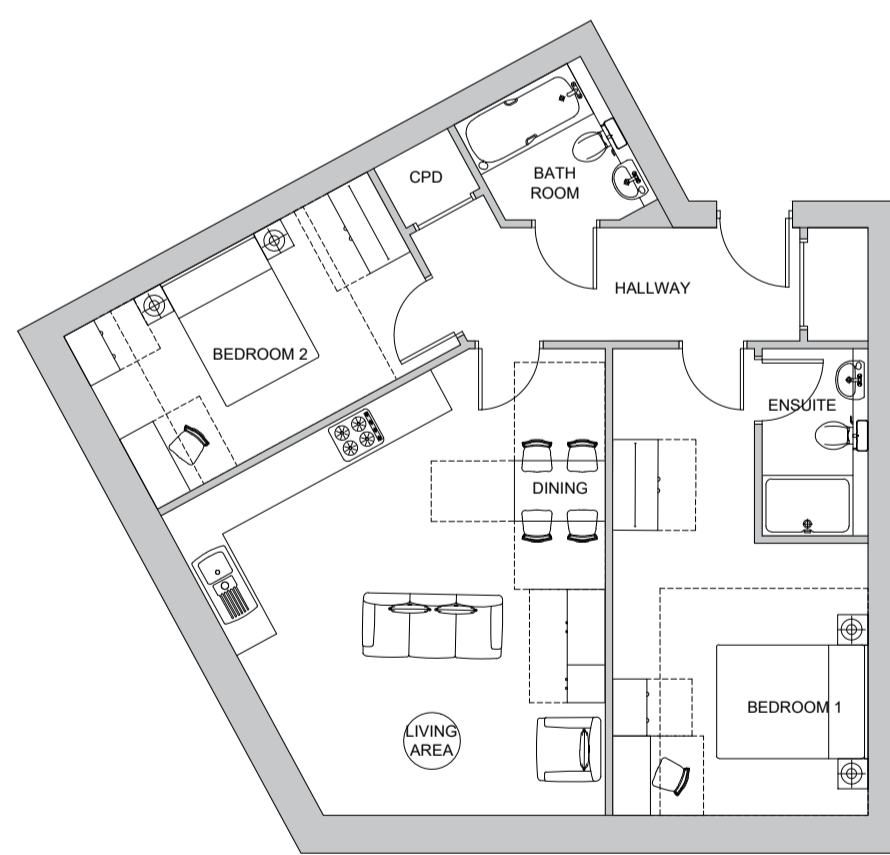

TYPE 5
2B-4P

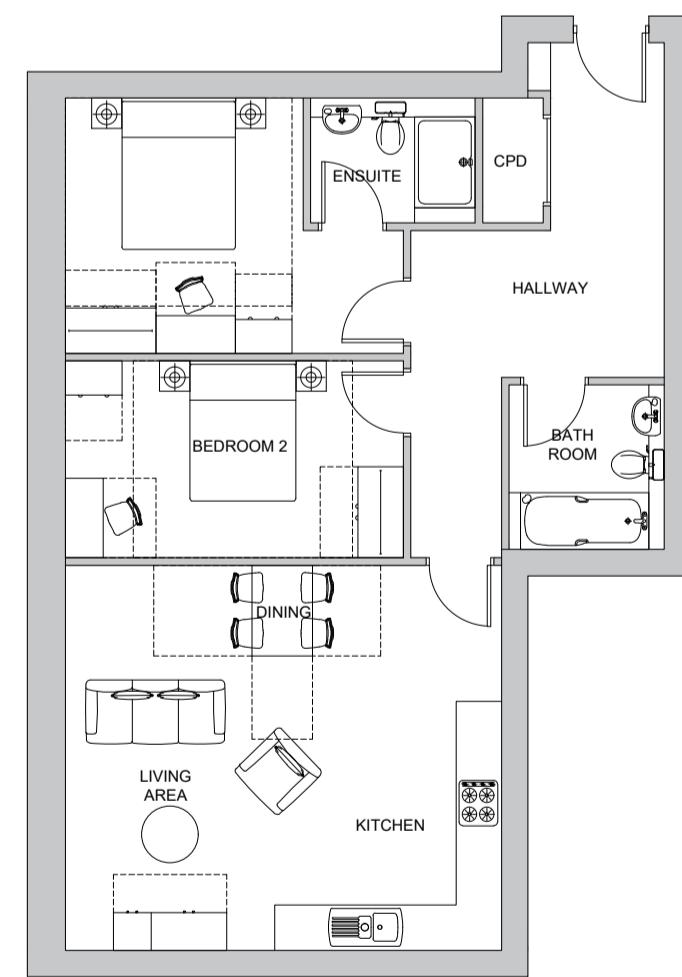

TYPE 6
2B-4P

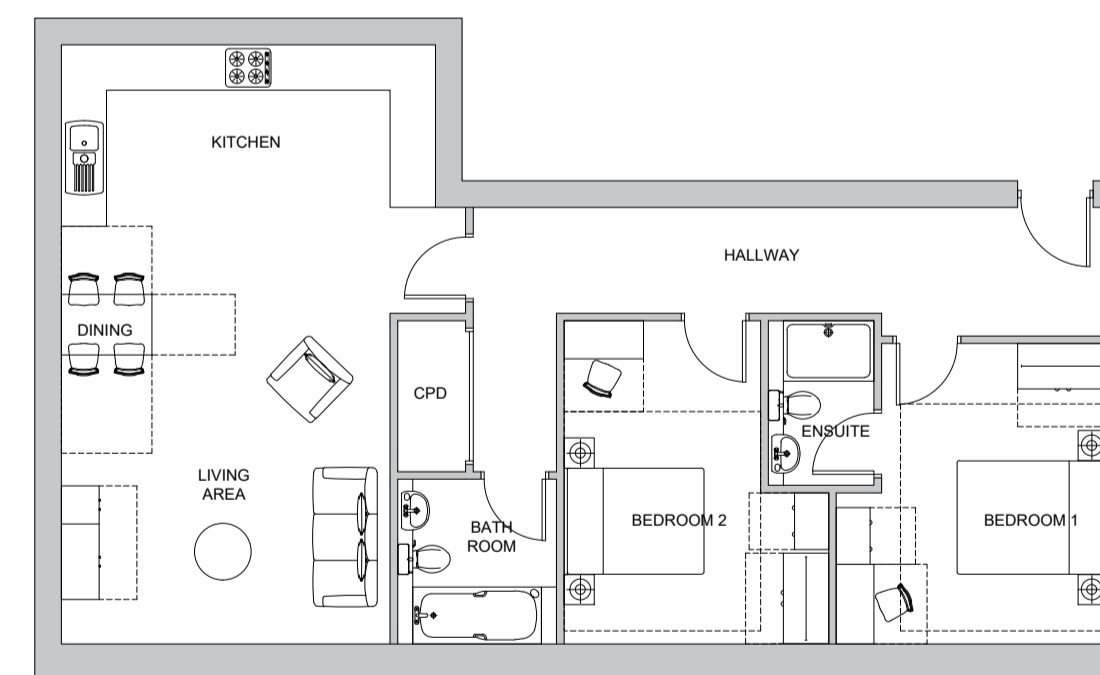

TYPE 7
2B-4P

***REFER TO GA FLOOR PLANS FOR WINDOW POSITIONING**

Rev. A	Date 15.04.24	Detail PROJECT TEAM W.I.P ISSUE
--------	---------------	---------------------------------

STAGE 3 W.I.P ISSUE



ASCOT DESIGN
Timeless architecture

Ascot Design Ltd, Ashurst Manor, Ashurst Park, Ascot, Berkshire, SL5 7DD
Tel: 01344 299330 Fax: 01344 299331 Email: info@ascotdesign.com
www.ascotdesign.com

Client
Orion Land and Leisure Ltd

Project Title
CARDIFF PENINSULA - PLOT 1

DRAWING Title
APARTMENT TYPE PLANS

Scale: 1:100 @ A1	Rev. A	Date March '24	Drawn CT
-------------------	--------	----------------	----------

DRAWING No.
CPM-ASC-10-XX-DR-A-PL-1012

The copyright in this document and design is confidential to and the property of Ascot Design Limited