
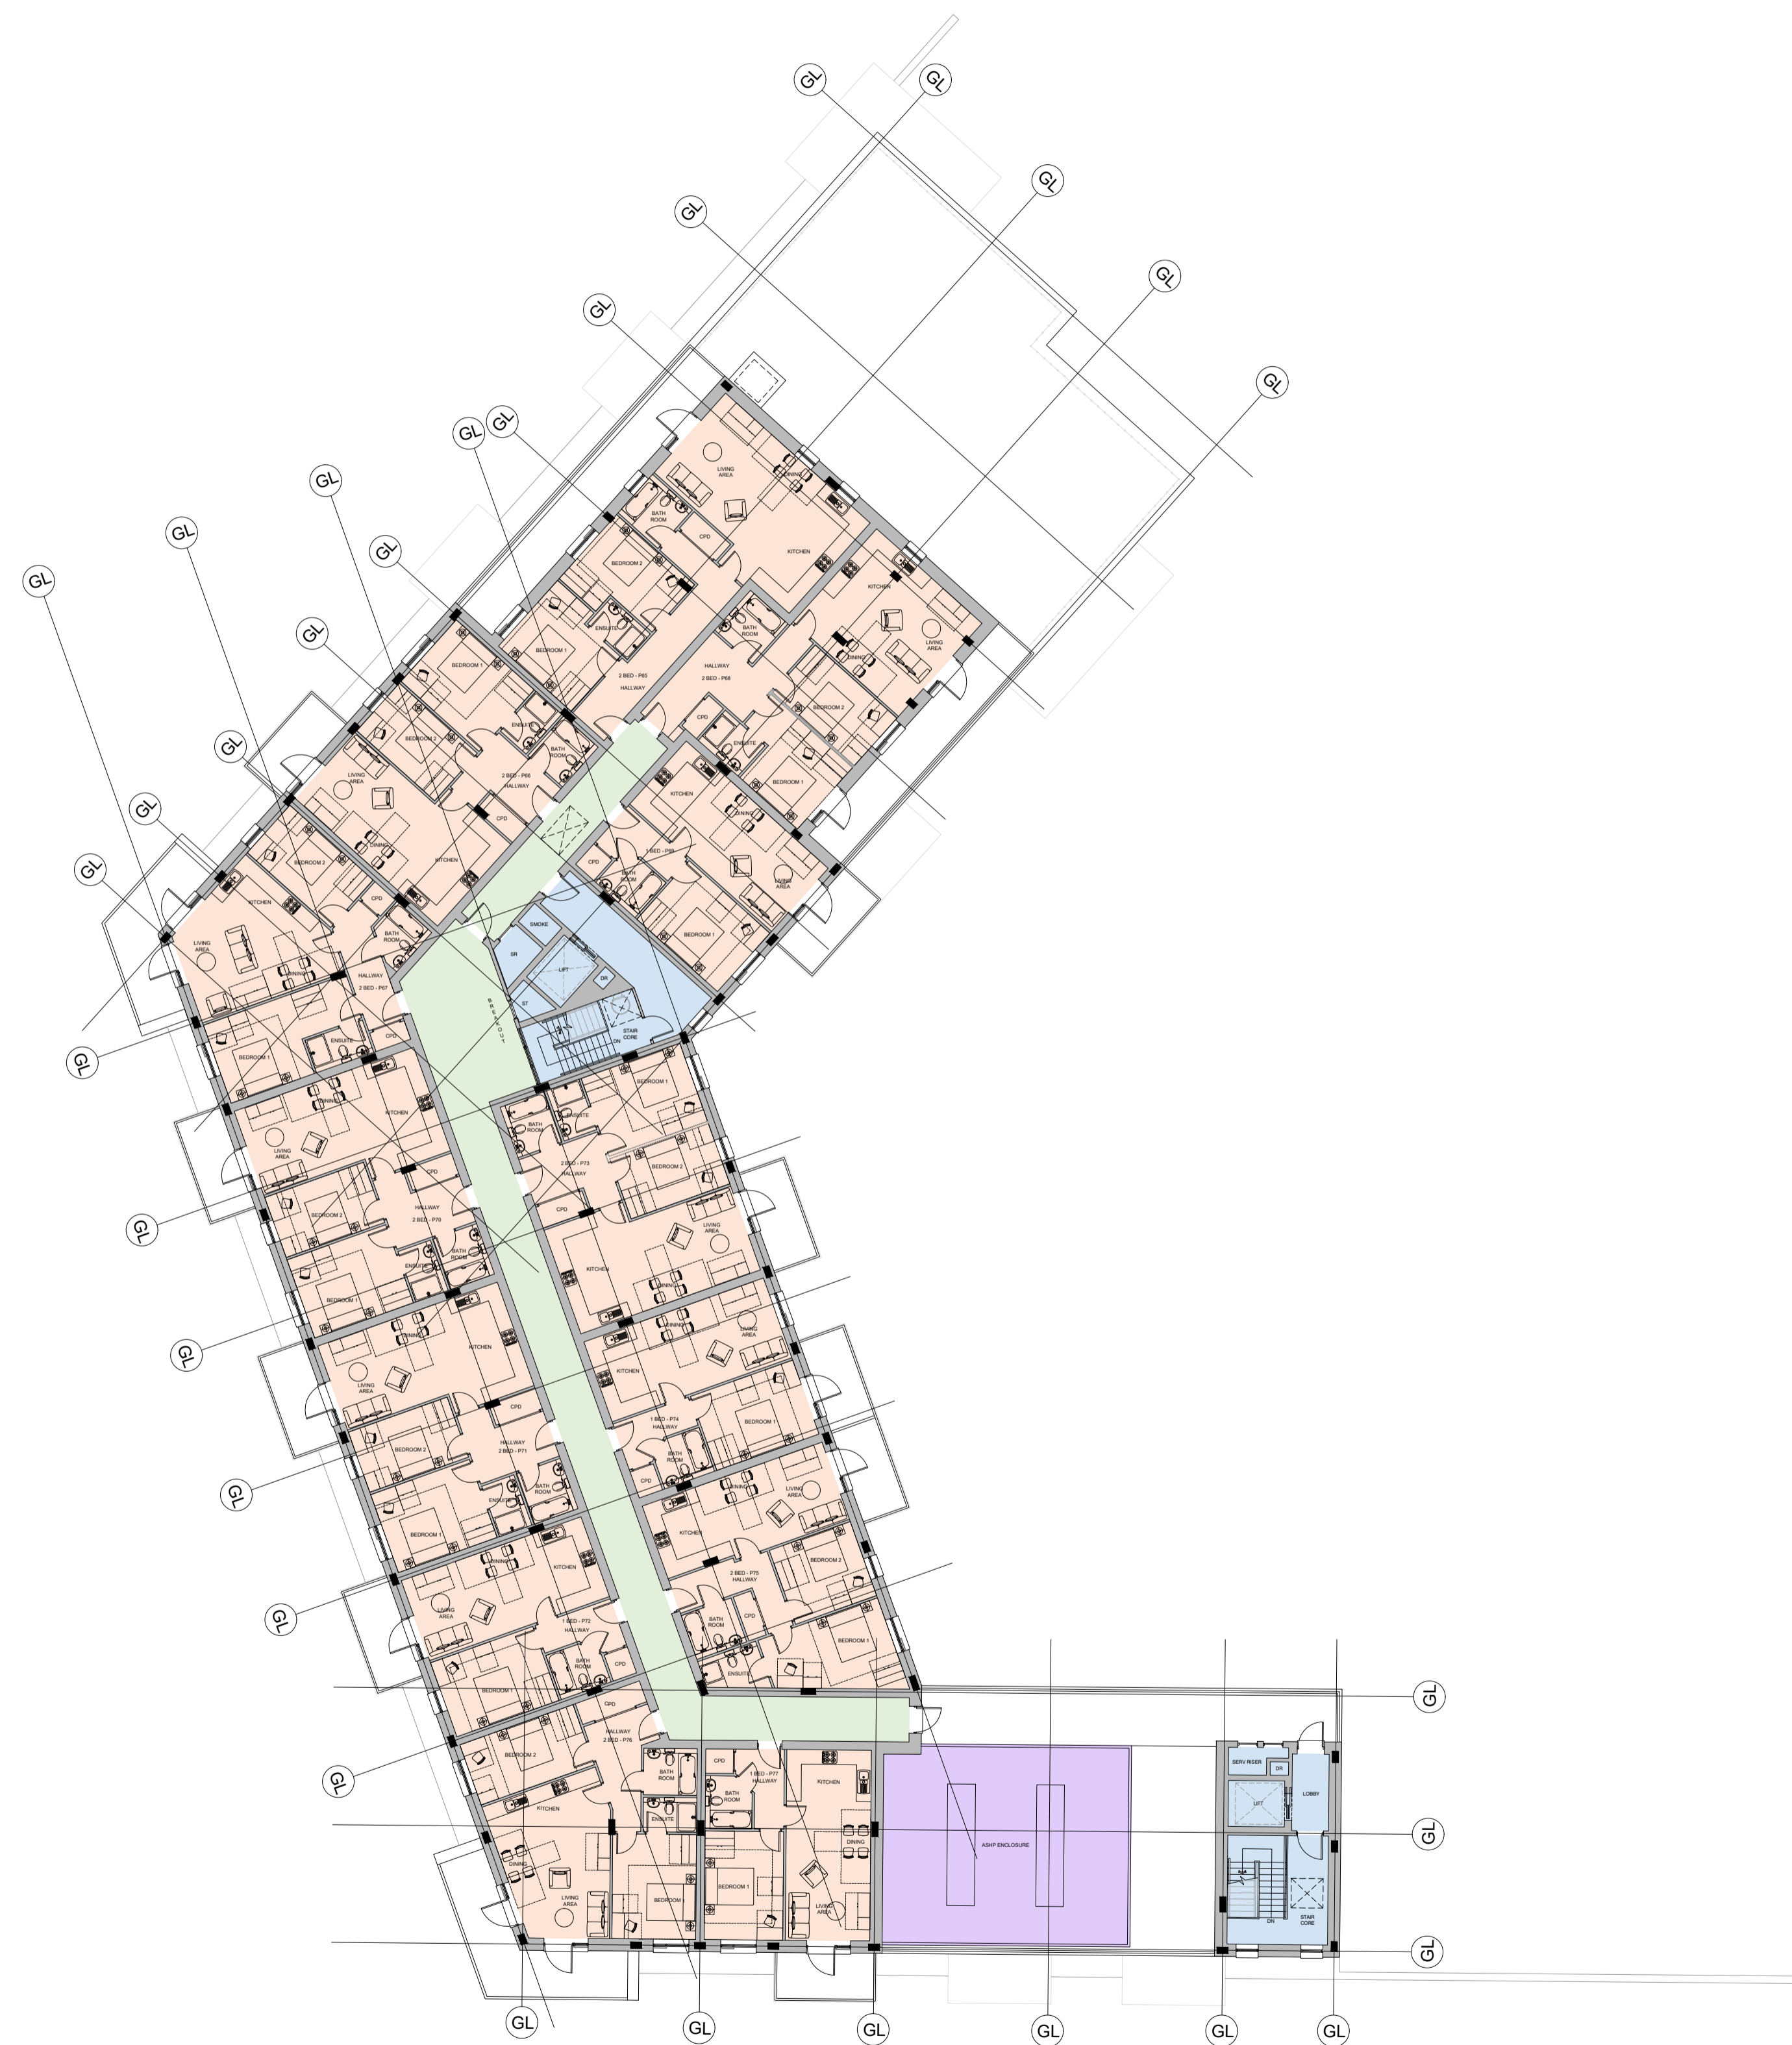


NORTH

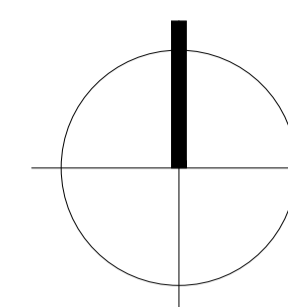

FOURTH FLOOR

Rev.	Date	Detail
C	28.05.24	AMENDED TO CONSULTANT COMMENTS
B	22.04.24	PROJECT TEAM W.I.P ISSUE
A	15.04.24	PROJECT TEAM W.I.P ISSUE

Status **STAGE 3 W.I.P ISSUE**



**ASCOT DESIGN**  
Timeless architecture

Ascot Design Ltd, Ashurst Manor, Ashurst Park, Ascot, Berkshire, SL5 7DD  
Tel: 01344 299330 Fax: 01344 299331 Email: info@ascotdesign.com  
www.ascotdesign.com

Client **Orion Land and Leisure Ltd**

Project Title **CARDIFF PENINSULA - PLOT 1**

DRAWING Title **FOURTH FLOOR PLAN**

Scale:	Rev.	Date	Drawn
1-200 @ A1	C	FEB '24	CT

DRAWING No. **CPM-ASC-10-104L-DR-A-PL-1005**