
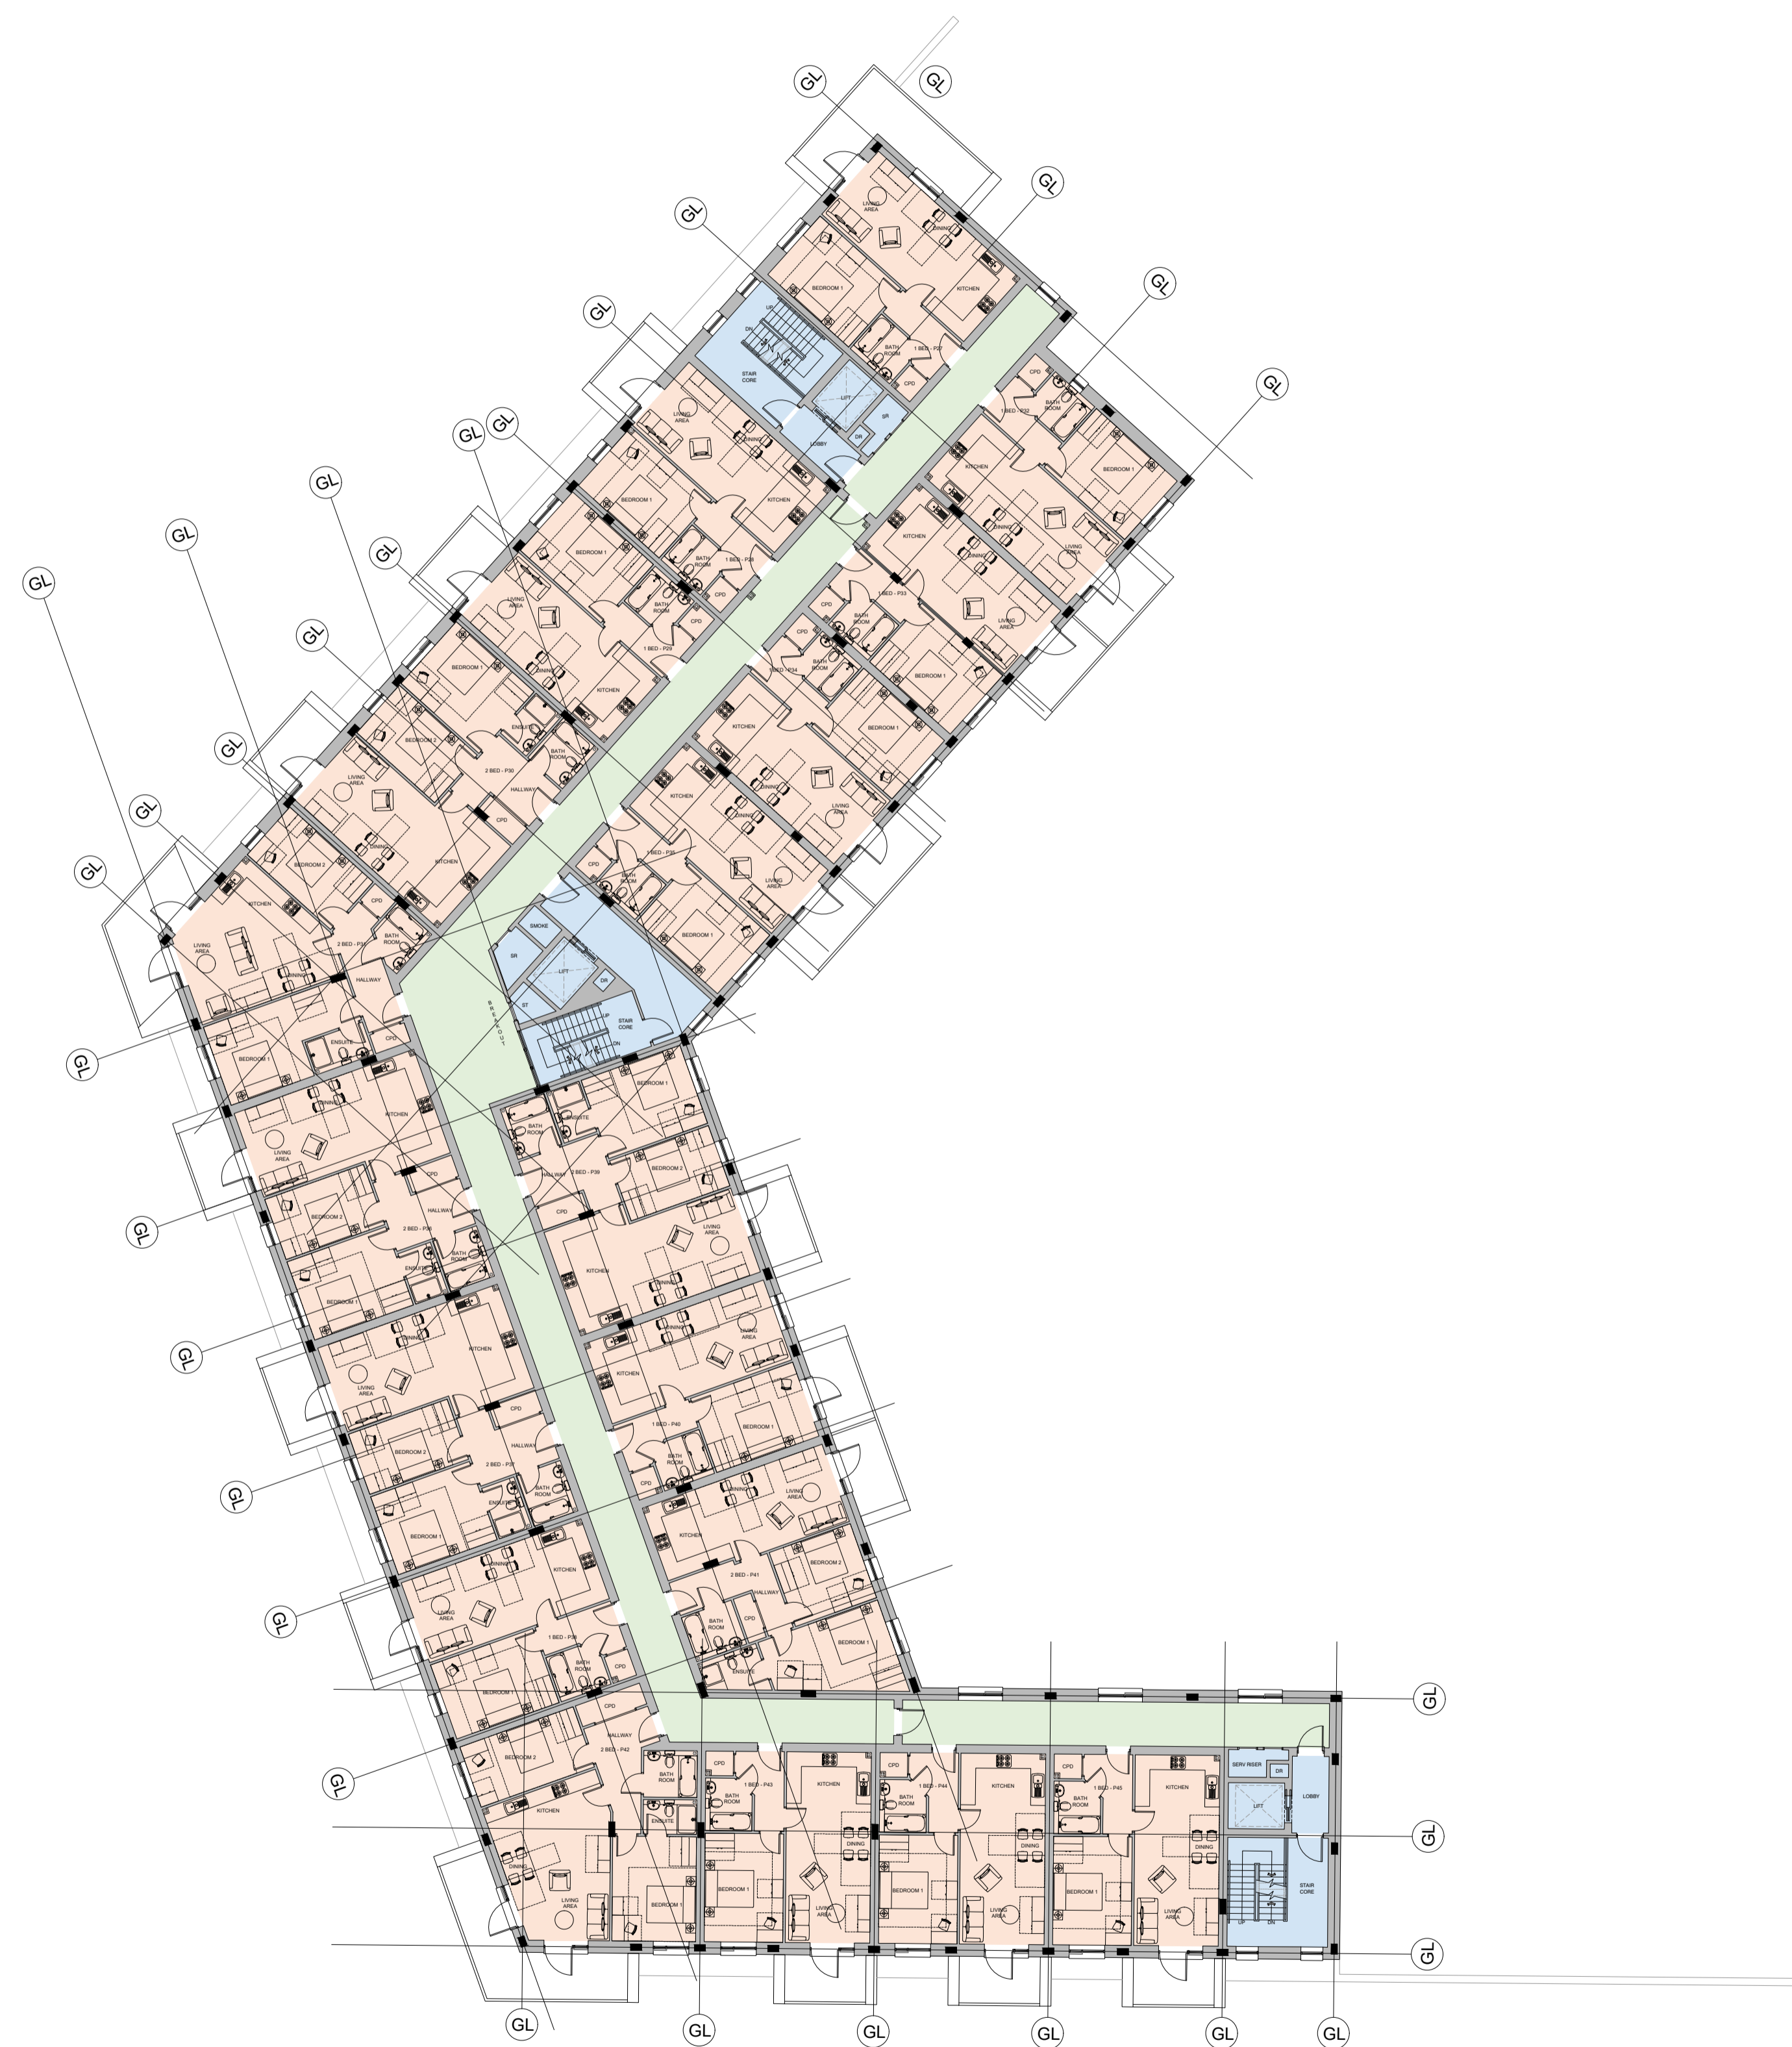


NORTH

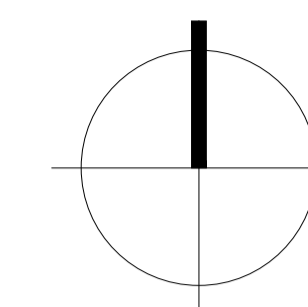

SECOND FLOOR

Rev.	Date	Detail
C	28.05.24	AMENDED TO CONSULTANT COMMENTS
B	22.04.24	PROJECT TEAM W.I.P ISSUE
A	15.04.24	PROJECT TEAM W.I.P ISSUE

Status: **STAGE 3 W.I.P ISSUE**



ASCOT DESIGN
Timeless architecture

Ascot Design Ltd, Ashurst Manor, Ashurst Park, Ascot, Berkshire, SL5 7DD
Tel: 01344 299330 Fax: 01344 299331 Email: info@ascotdesign.com
www.ascotdesign.com

Client: **Orion Land and Leisure Ltd**

Project Title: **CARDIFF PENINSULA - PLOT 1**

DRAWING Title: **SECOND FLOOR PLAN**

Scale:	Rev.	Date	Drawn
1:200 @ A1	C	FEB '24	CT

DRAWING No: **CPM-ASC-10-102L-DR-A-PL-1003**