
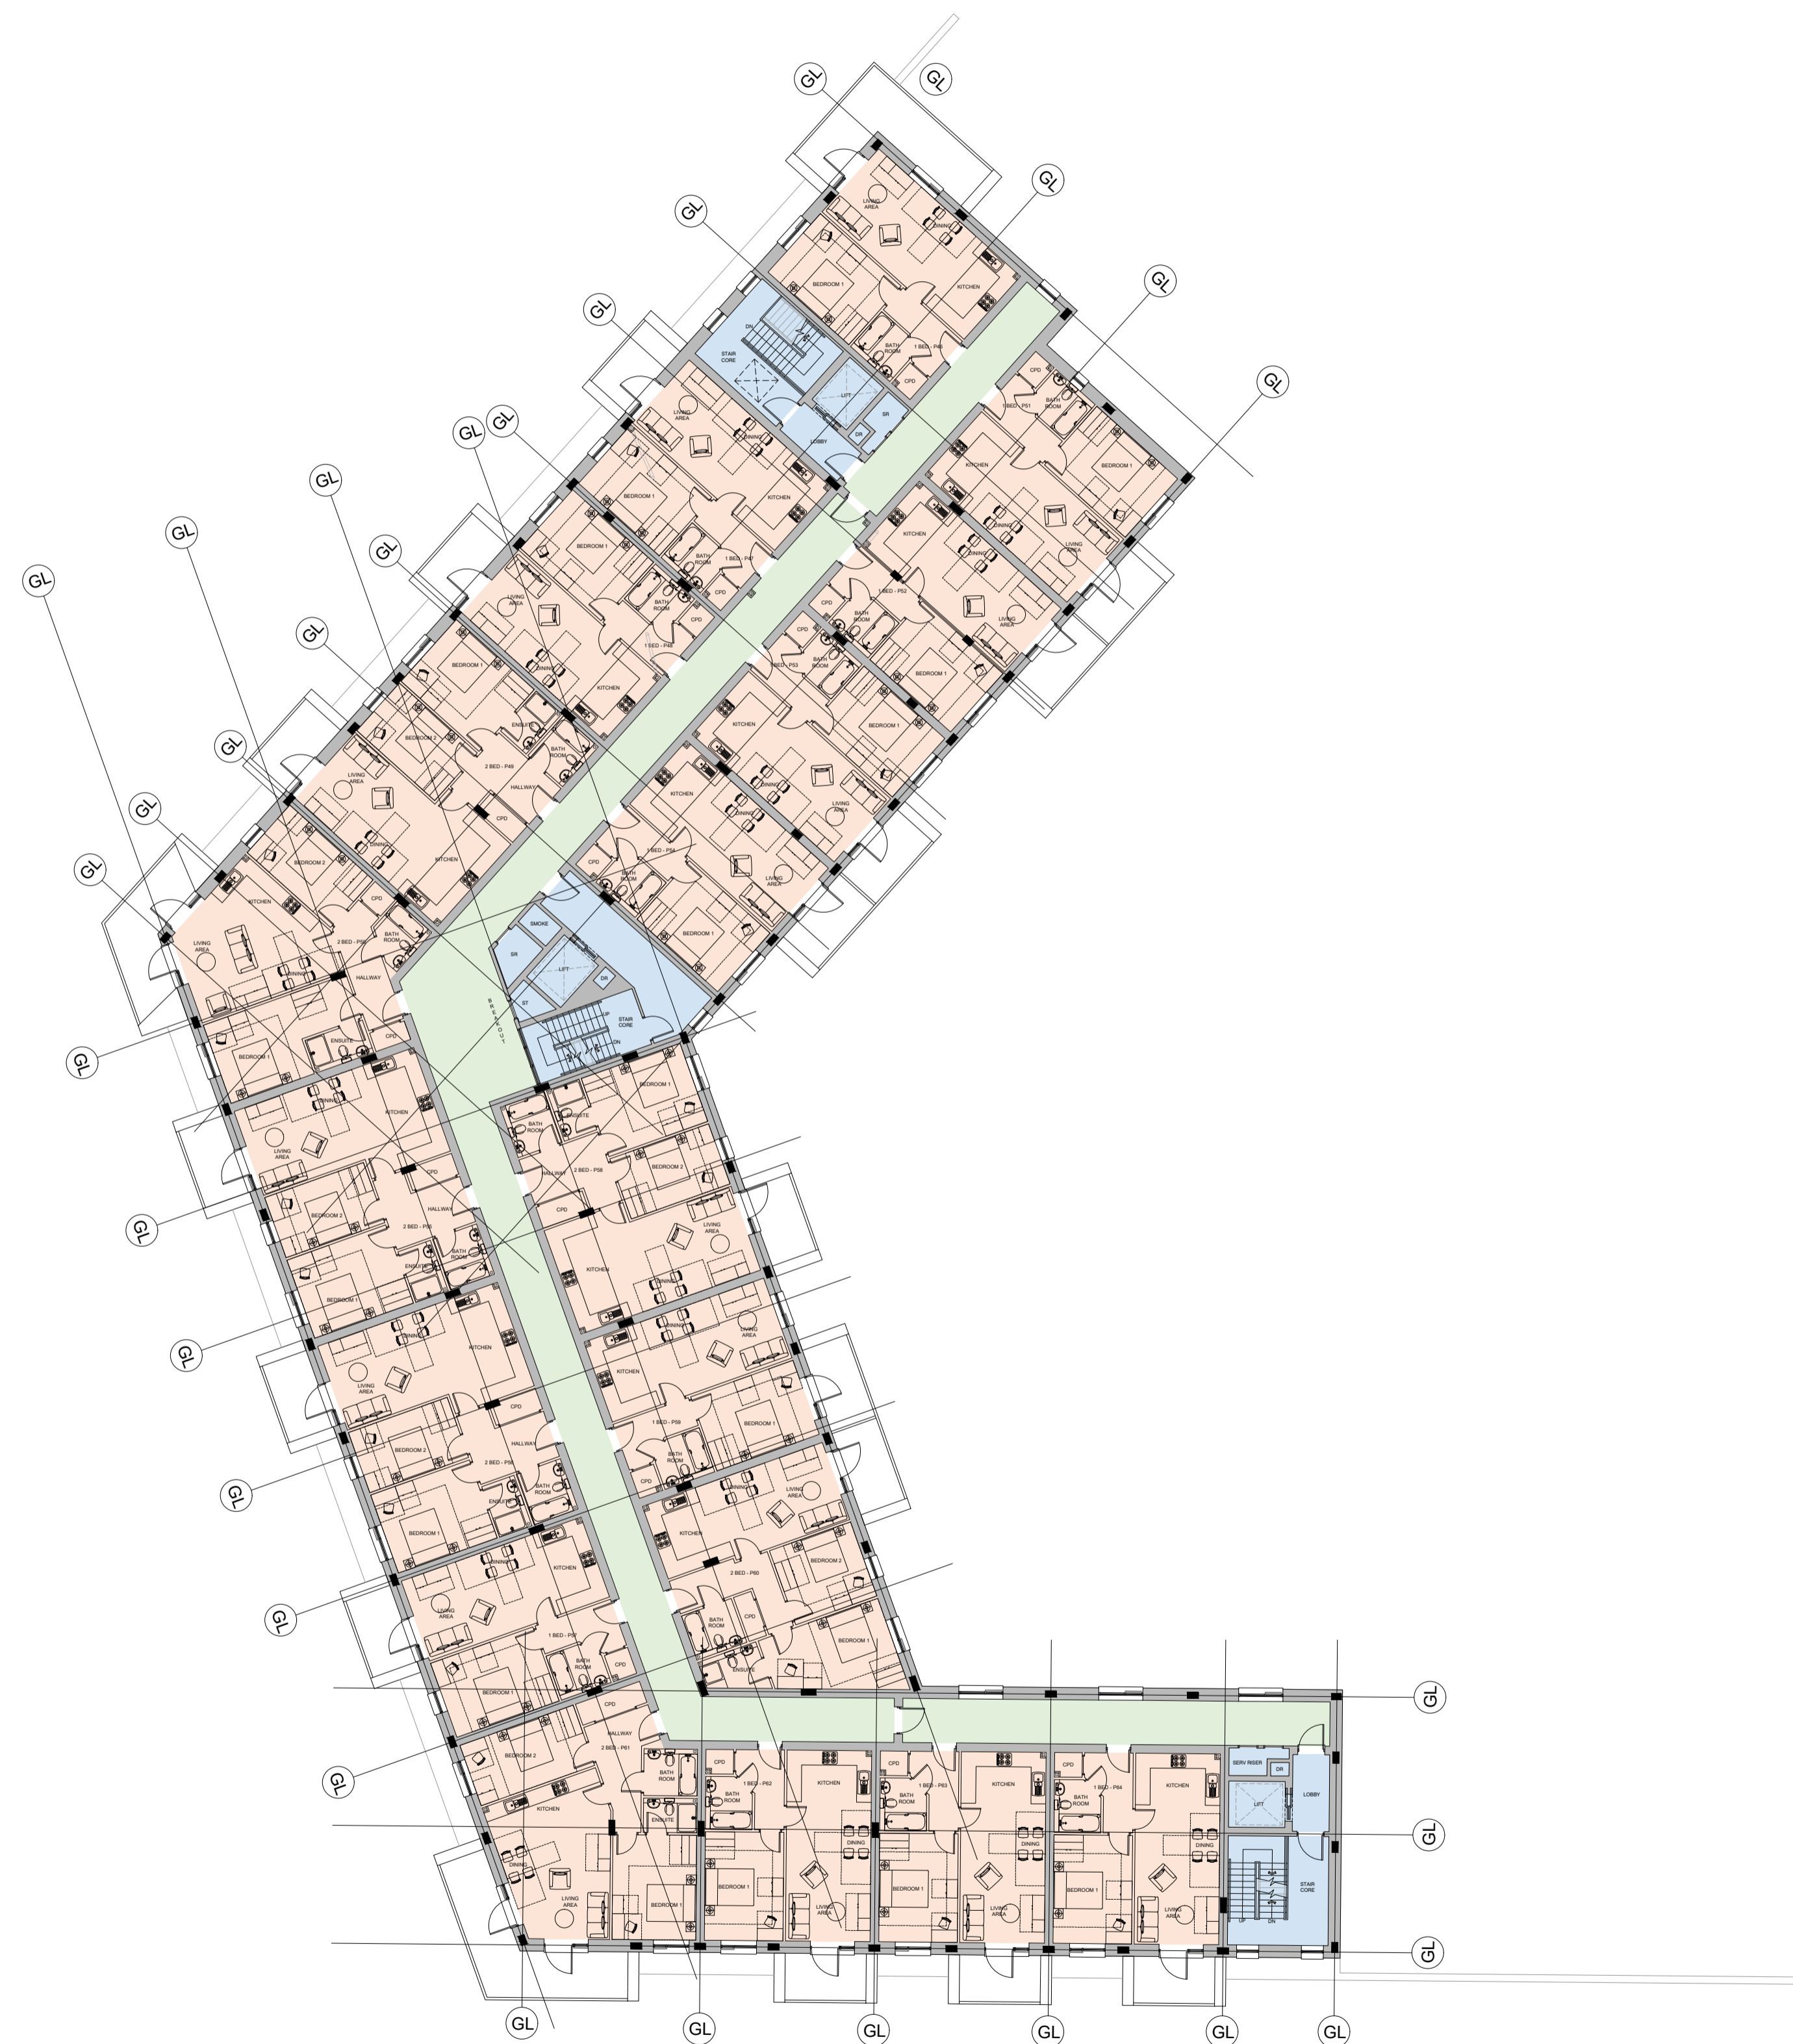


NORTH

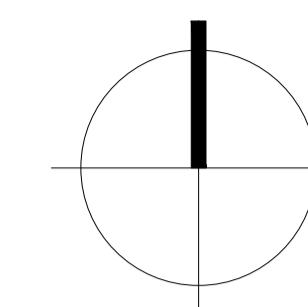

THIRD FLOOR

Rev.	Date	Detail
C	28.05.24	AMENDED TO CONSULTANT COMMENTS
B	22.04.24	PROJECT TEAM W.I.P ISSUE
A	15.04.24	PROJECT TEAM W.I.P ISSUE

Status **STAGE 3 W.I.P ISSUE**



**ASCOT DESIGN**  
Timeless architecture

Ascot Design Ltd, Ashurst Manor, Ashurst Park, Ascot, Berkshire, SL5 7DD  
Tel: 01344 299330 Fax: 01344 299331 Email: info@ascotdesign.com  
www.ascotdesign.com

Client **Orion Land and Leisure Ltd**

Project Title **CARDIFF PENINSULA - PLOT 1**

DRAWING Title **THIRD FLOOR PLAN**

Scale:	1:200 @ A1	Rev.:	C	Date:	FEB '24	Drawn:	CT
--------	------------	-------	---	-------	---------	--------	----

DRAWING No. **CPM-ASC-10-103L-DR-A-PL-1004**