


EXISTING APARTMENTS



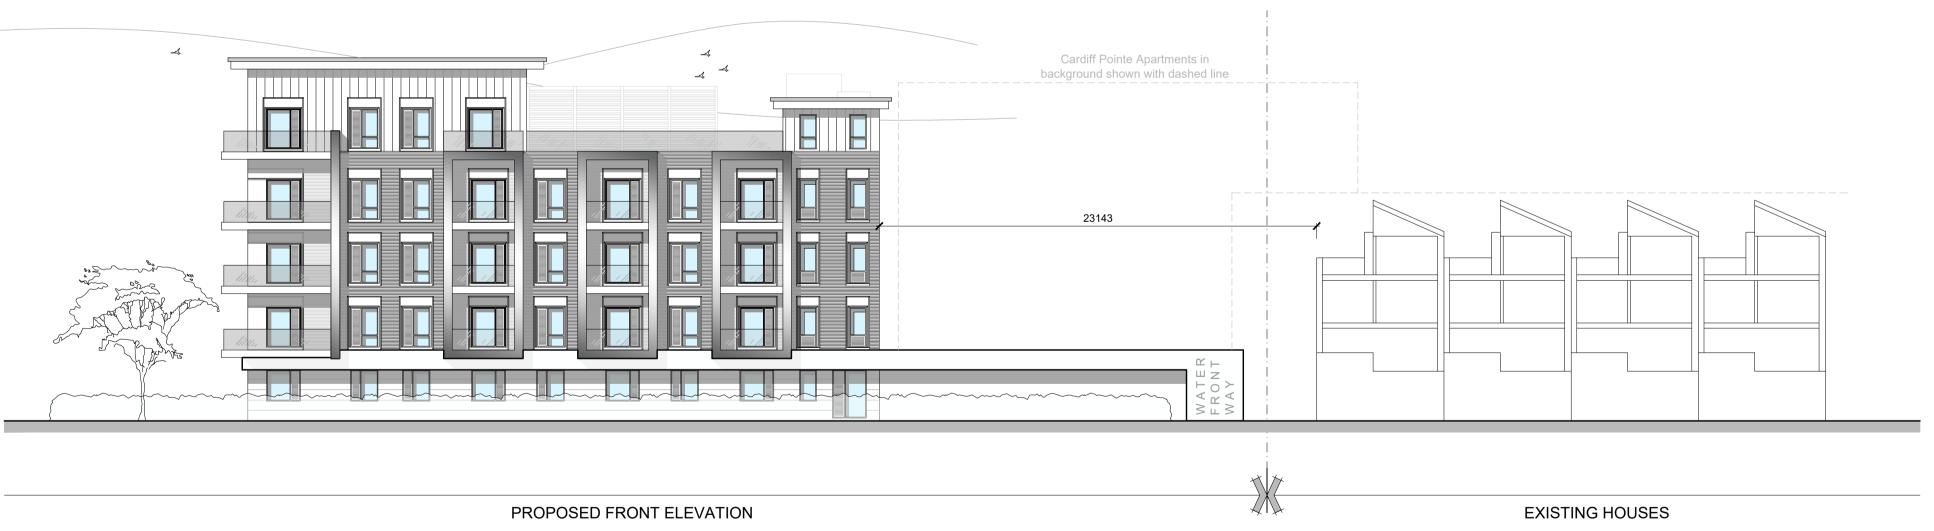

PROPOSED SITE SECTION WATER FRONTAGE - (1:200)

PROPOSED FRONT ELEVATION

ev. Date Detail B 21-05-24 EMPIRE WAY SECTION AMENDED A 23-04-24 EMPIRE WAY SECTION AMENDED
STAGE 3 W.I.P ISSUE
ASCOT DESIGN Timeless architecture Ascot Design Ltd, Ashurst Manor, Ashurst Park, Ascot, Berkshire, SL5 7DD Tel: 01344 299330 Fax: 01344 299331 Email: info@ascotdesign.com
Orion Land and Leisure Ltd
CARDIFF PENINSULA - PLOT 1
INDICATIVE SITE SECTIONS
cale.DateDrawn1:200 @ A1BApril '24CT
CPM-ASC-10-XXXX-DR-A-PL-1013
The copyright in this document and design is confidential to and the property of Ascot Design Limited

0 1 2 3 4 5 m Scale 1:200

Rev.