


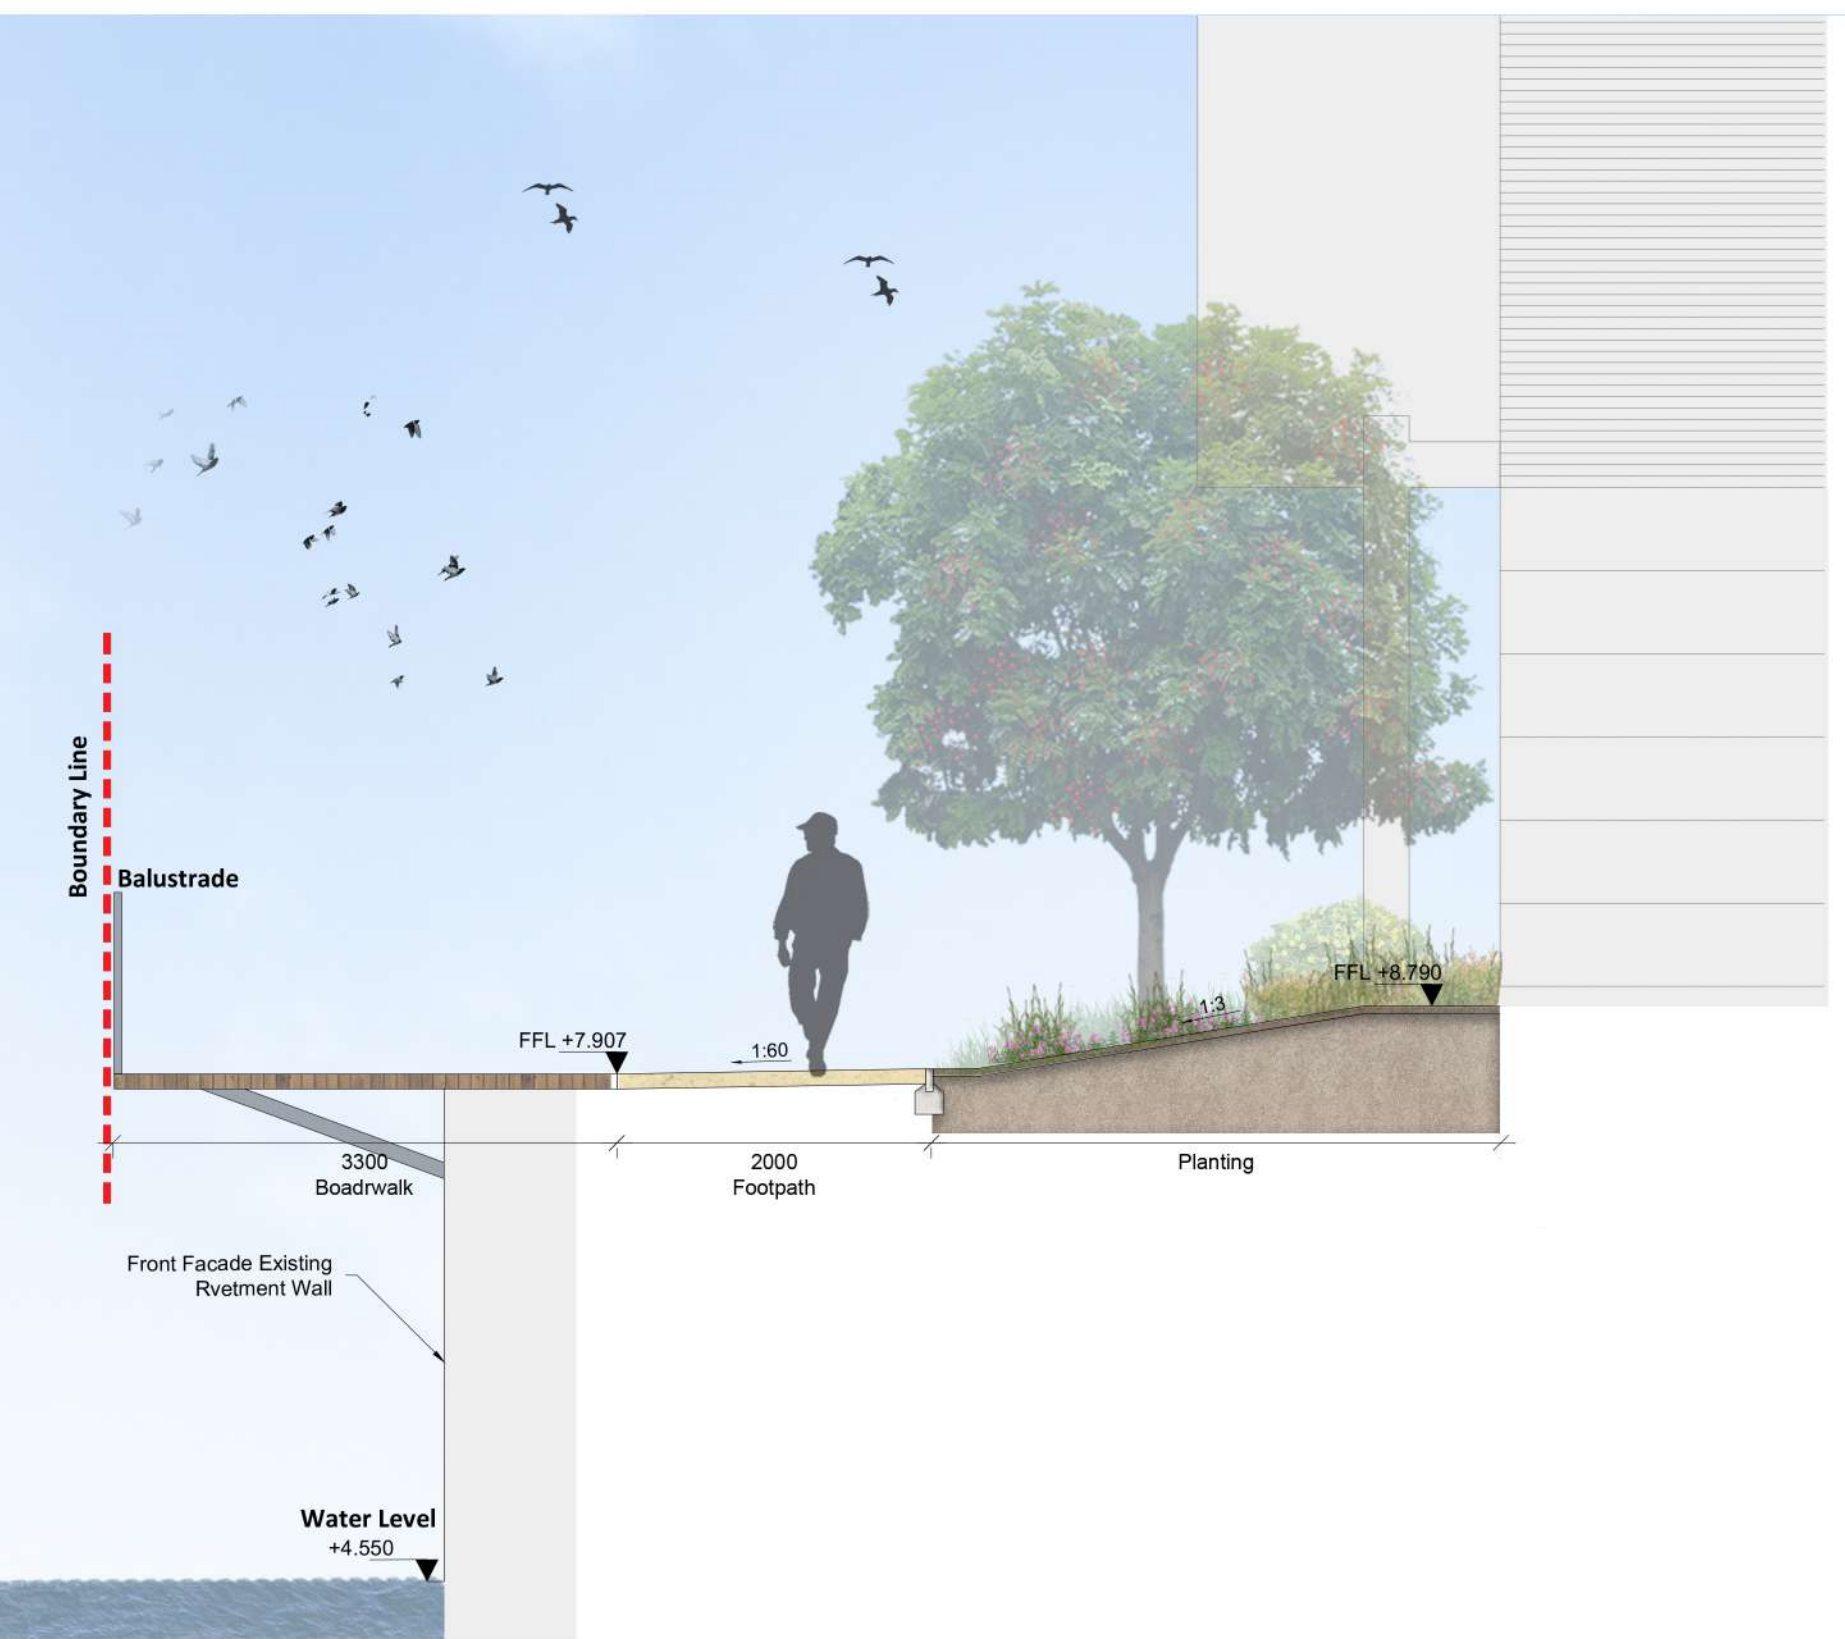

1 Section 3
501 scale 1:50 @A1



2 Section 4
501 scale 1:50 @A1



3 Section 5
501 scale 1:50 @A1



3 Section 6
501 scale 1:50 @A1



Cameo & Partners
Cargo Works - ET 5.07
1-2 Hatfields, Waterloo, London
SE1 9PG
Company Registered No: 8756613.
T: 0203 1760 130
E: info@cameoandpartners.com

DISCLAIMER
1. This drawing is the property of Cameo & Partners Ltd.
2. It must not be copied or reproduced without written consent.
3. Do not scale from this drawing.
4. Check all dimensions on site before setting out.

01	Issued For Amended Boundary Line	AG 17.05.2024
00	Issued DRAFT for Planning Application	AG 28.04.2024
rev	details	by date



Project
Cardiff Peninsula - Plot 1

Drawing
Ground Floor Sections - Sheet 1 of 2

Scale	Date	Checked By	Drawn By
1:50@A1	26.04.24	JB	AG
Drawing No.	Revision		
CPM-CAM-1A-100L-DR-L-PL-0501	01		
Purpose of Issue.	D = design information / P = planning / T = tender / C = construction / B = as built		
Drawing sheet size - A1	© Cameo & Partners		