



- NOTE:**
- All paths will be drained into soft landscape where possible.
 - Timber fencing to have holes at intervals to allow passage of hedgehog and small mammals throughout the site
 - Bee habitat bricks or bio-receptive living blocks to be integrated into low brick walls or similar suitable locations.
- Riverside balustrade to match existing adjacent Cardiff Pointe
 - 1.8m high close boarded timber fence to eastern boundary
 - Existing highways drain and sewer. Tree planting restricted to within 3m
 - Existing footpath and cycle lane
 - Proposed shared footpath and cycle lane
 - Proposed viewing point
 - Off-site tie into the existing path required
 - Existing path
 - Crossing of junction and existing footpath and cycle lane to highways engineer design
 - Residents allotment/herb garden
 - Wildlife pond
 - Ephemeral pond (indicative)
- Proposed trees:
- Ag - Alnus glutinosa
 - Ca - Carpinus betulus
 - Pal - Populus alba
 - Fe - Fraxinus excelsior
 - Pn - Pinus nigra
 - Bp - Betula pendula
 - Ps - Pinus sylvestris
 - Sa - Sorus aucuparia
 - Pa - Prunus avium

KEY

PROPOSED HARD LANDSCAPE

- Site Boundary
- Paving Type 0: Porous bitmac roadways to engineer's specification
- Paving Type 1: Concrete Flag Paving - Mayfair Flags Size: 450x450x50mm Colour: Sandstone, Stretcher Bond Supplier: Tobemore or Equal Approved
- Paving Type 2: Permeable Concrete Block Paving - Hydropace Pavedia Size: 200x100x60mm Colour: Natural, Stretcher Bond Supplier: Tobemore or Equal Approved
- Paving Type 3: Resin-bound gravel surface to porous bitmac along the promenade (width to match existing adjacent Cardiff Pointe) and to the path through Public Open Space. PCC finished edge restraints to path through POB. 150 x 225 decorative concrete upstand kerb to Promenade
- Paving Type 4: Sandstone Paving - Brackendale Sandstone Size: 300x100x60mm Colour: Flamed, Stretcher Bond Supplier: Marshalls or Equal Approved
- Paving Type 5: Boardwalk to match the existing one, to engineer specification
- Paving Type 6: Product: Blister Tactile Flag Paving Size/Colour: 400x400x55mm/Textured Natural Supplier: Marshalls or Similar Approved
- Kerb Type 1: Granite Road Kerb (150mm Rised) Size: 150x200x50mm Colour: Silver grey Finish: Bush hammered Supplier: Stonepave or similar approved
- Kerb Type 2: Granite Road Kerb (Flush) Size: 150x200x50mm Colour: Silver grey Finish: Bush hammered Supplier: Stonepave or similar approved
- Kerb Type 3: Granite Road Kerb (Tapered) Size: 150x200x50mm Colour: Silver grey Finish: Bush hammered Supplier: Stonepave or similar approved
- Kerb Type 4: Granite Pin Kerb Size/Colour: 150x50x300mm/Silver grey. Supplier: Stonepave or Equal Approved
- Low wall and metal railing to form a communal terrace. Pillars as shown. Brick to match architectural building
- 1.8m high timber fence to east boundary Supplier: Jacksons Fencing or Equal Approved
- Waterside Balustrade to match existing outside Cardiff Pointe and Cardiff International White Water Center. To match the existing one.
- Post and metal wire fence Estate Fencing Supplier: Jacksons Fencing or Equal Approved
- Stairs Type: Stairs and Handrail Granite clad steps Handrail: Grade 316 Stainless Steel
- Timber pergolas - 2.1m Double Pergola Size: 2100x1800x2000mm Supplier: Jacksons Fencing or Equal Approved
- Timber shelter
- Proposed Bench Product: 59.26s seat with back and armrest Size: 1860x250x191mm Supplier: Grano or Equal Approved
- Swift Boxes - Bird Box - Bat Box - Insect Hotel - Martin Box - Sparrow Box In coordination with Ecologist Products TBC

PROPOSED SOFT LANDSCAPE

- Existing Trees to be Retained (Refer to Arbor-Eco Consultancy - Arboricultural Impact Assessment - Report Number: MB240202-01)
- Proposed Trees
- Mixed Native Species Hedge (with 0.9m high post and 3-wire fence)
- Shrub planting (5m²)
- Grass (turfed)
- Wildflower (seeds)
- Herbaceous (7m²)
- Allotment
- Existing Trees to be Removed
- Level existing
- Sewers Location
- 3m Offset from Sewers Central Point

Cardiff International White Water / Dwr Gwyn Rhyngwladol Caerdydd


Cameo & Partners
 Cargo Works - ET 5.07
 1-2 Hatfields, Waterloo, London
 SE1 9PG
 Company Registered No: 8756613.
 T: 0203 1760 130
 E: info@cameoandpartners.com

DISCLAIMER

- This drawing is the property of Cameo & Partners Ltd.
- It must not be copied or reproduced without written consent.
- Do not scale from this drawing.
- Check all dimensions on site before setting out.

05	Issued Final DRAFT For Planning Application	JB	26.04.2024
04	Issued for Stage 2 - Minor Amendment	JB	13.03.2024
03	Issued for Stage 2	JB	08.03.2024
02	Issued for Planning Application (DRAFT)	JB	23.02.2024
01	Issued for Coordination	JB	08.02.2024
rev	details	by	date

07	Issued for minor ecological changes such as bird box, bat box, and insect hotel locations	JB	28.05.2024
06	Issued for minor changes (3nr. wildlife ponds added and 10nr. trees removed following comments received from CC Tree Officer)	JB	17.05.2024
rev	details	by	date

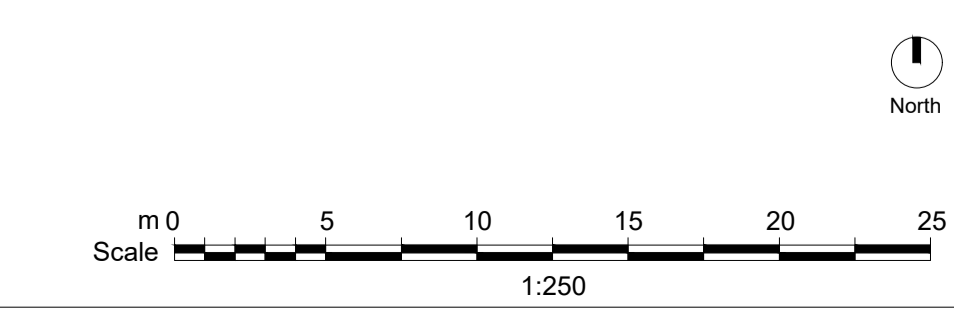

Project
Cardiff Peninsula, Plot 1

Drawing
Landscape General Arrangement Plan

Scale	Date	Checked By	Drawn By
1:250@A1	29.02.24	JB	AG
Drawing No.	Revision		
CPM-CAM-10-100L-DR-L-PL-0100	07		
Purpose of Issue:			
P			
D = design information / P = planning / T = tender / C = construction / B = as built			
Drawing sheet size - A1			